



Roos Church of England
(voluntary controlled)
Primary School

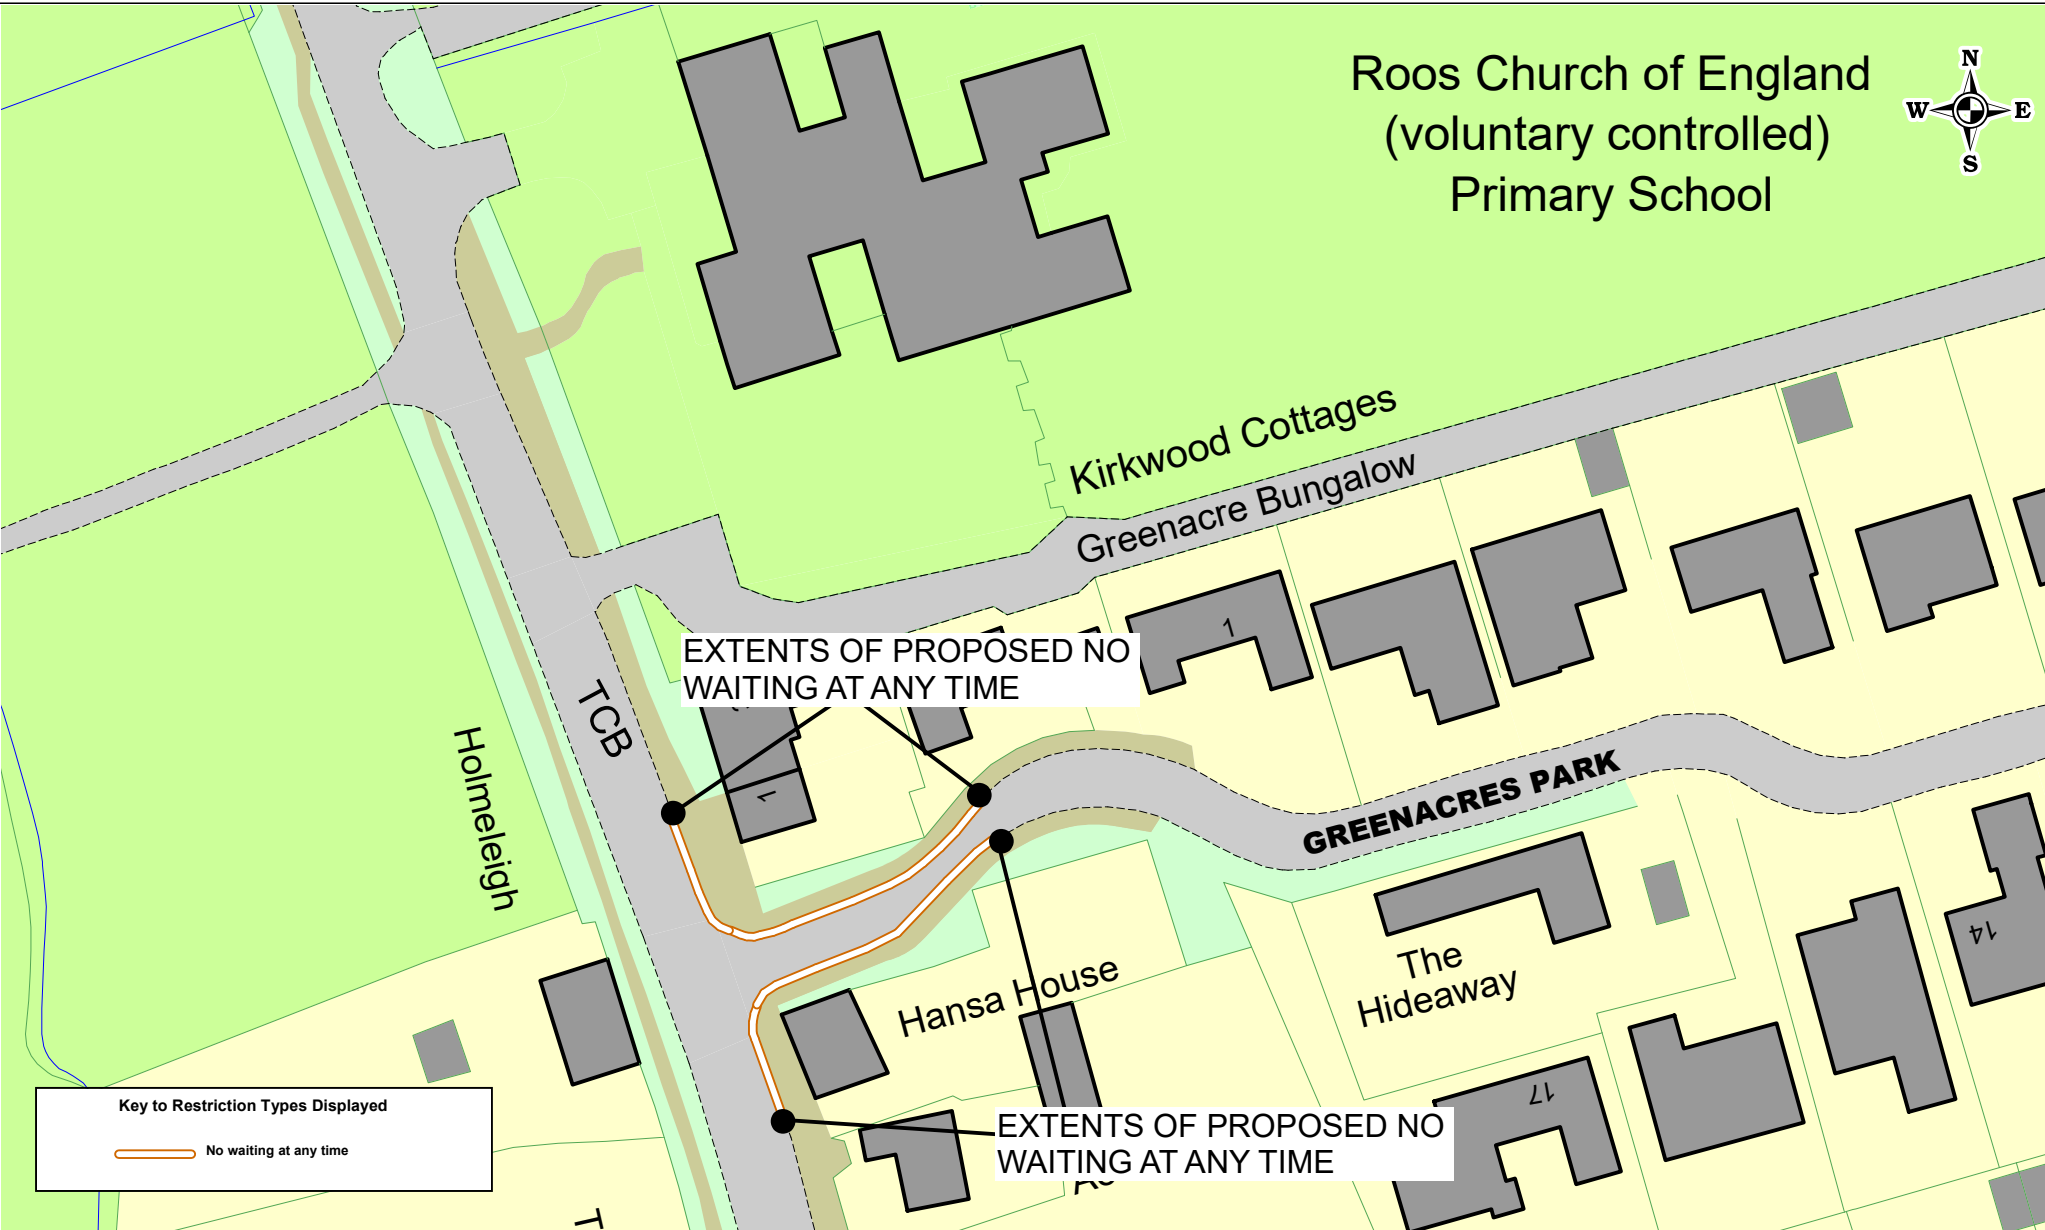

EXTENTS OF PROPOSED NO WAITING AT ANY TIME

EXTENTS OF PROPOSED NO WAITING AT ANY TIME

Key to Restriction Types Displayed

 No waiting at any time

Scheme
GREENACRES PARK & MAIN STREET - ROOS
ILLUSTRATIVE DRAWING
Title
PROPOSED NO WAITING AT ANY TIME RESTRICTIONS

This map is reproduced from Ordnance Survey material with the permission of Ordnance Survey on behalf of Her Majesty's Stationery Office Crown Copyright 2019. Unauthorised reproduction infringes Crown copyright and may lead to prosecution or civil proceedings. Crown Copyright and database right 2019. Ordnance Survey 100023383. East Riding of Yorkshire Council.

Scale	Date	Drawn	Approved	Dwg.No
NTS	28/07/20	DF	LD	CE/TP/063A

